


CURVE DATA (CIRC-CONST-11)
 PI STA. = 1353+57.74
 DELTA = 3° 29' 45" (L.T.)
 D = 0° 08' 36"
 T = 1,220.63
 L = 2,440.50
 R STA. = 40,000.00
 PC STA. = 1341+37.11
 PT STA. = 1365+77.61
 NC

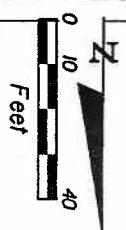

RECEIVED
 MAY 18 2009
 BALFOUR BEATTY





DATE	BY	DESCRIPTION

Inwood consulting engineers
 Andrew D. Dawitt, PE
 PE No. 40932
 Certificate of Authorization No. 7074

OSCEOLA COUNTY PUBLIC WORKS
 1 Douthouse Square, Suite 3100
 Kissimmee, Florida 34741-5488
 Voice: (407) 742-0652 Fax: (407) 742-0600

NARCOOSSEE ROAD SEGMENT 3
 PLAN SHEET
 STA. 1352+20 TO STA. 1357+80
 SHEET NO. 39

RETURN NO.	STATION	PC	OFFSET	ELEV.	STATION	PT	OFFSET	ELEV.	CURB RAMP TYPE
1	1357+76.96	51.00' LT.	71.64	1358+27.08	100.23' LT.	70.52			2
2	1358+77.83	102.16' LT.	70.48	1359+27.94	51.00' LT.	72.09			2

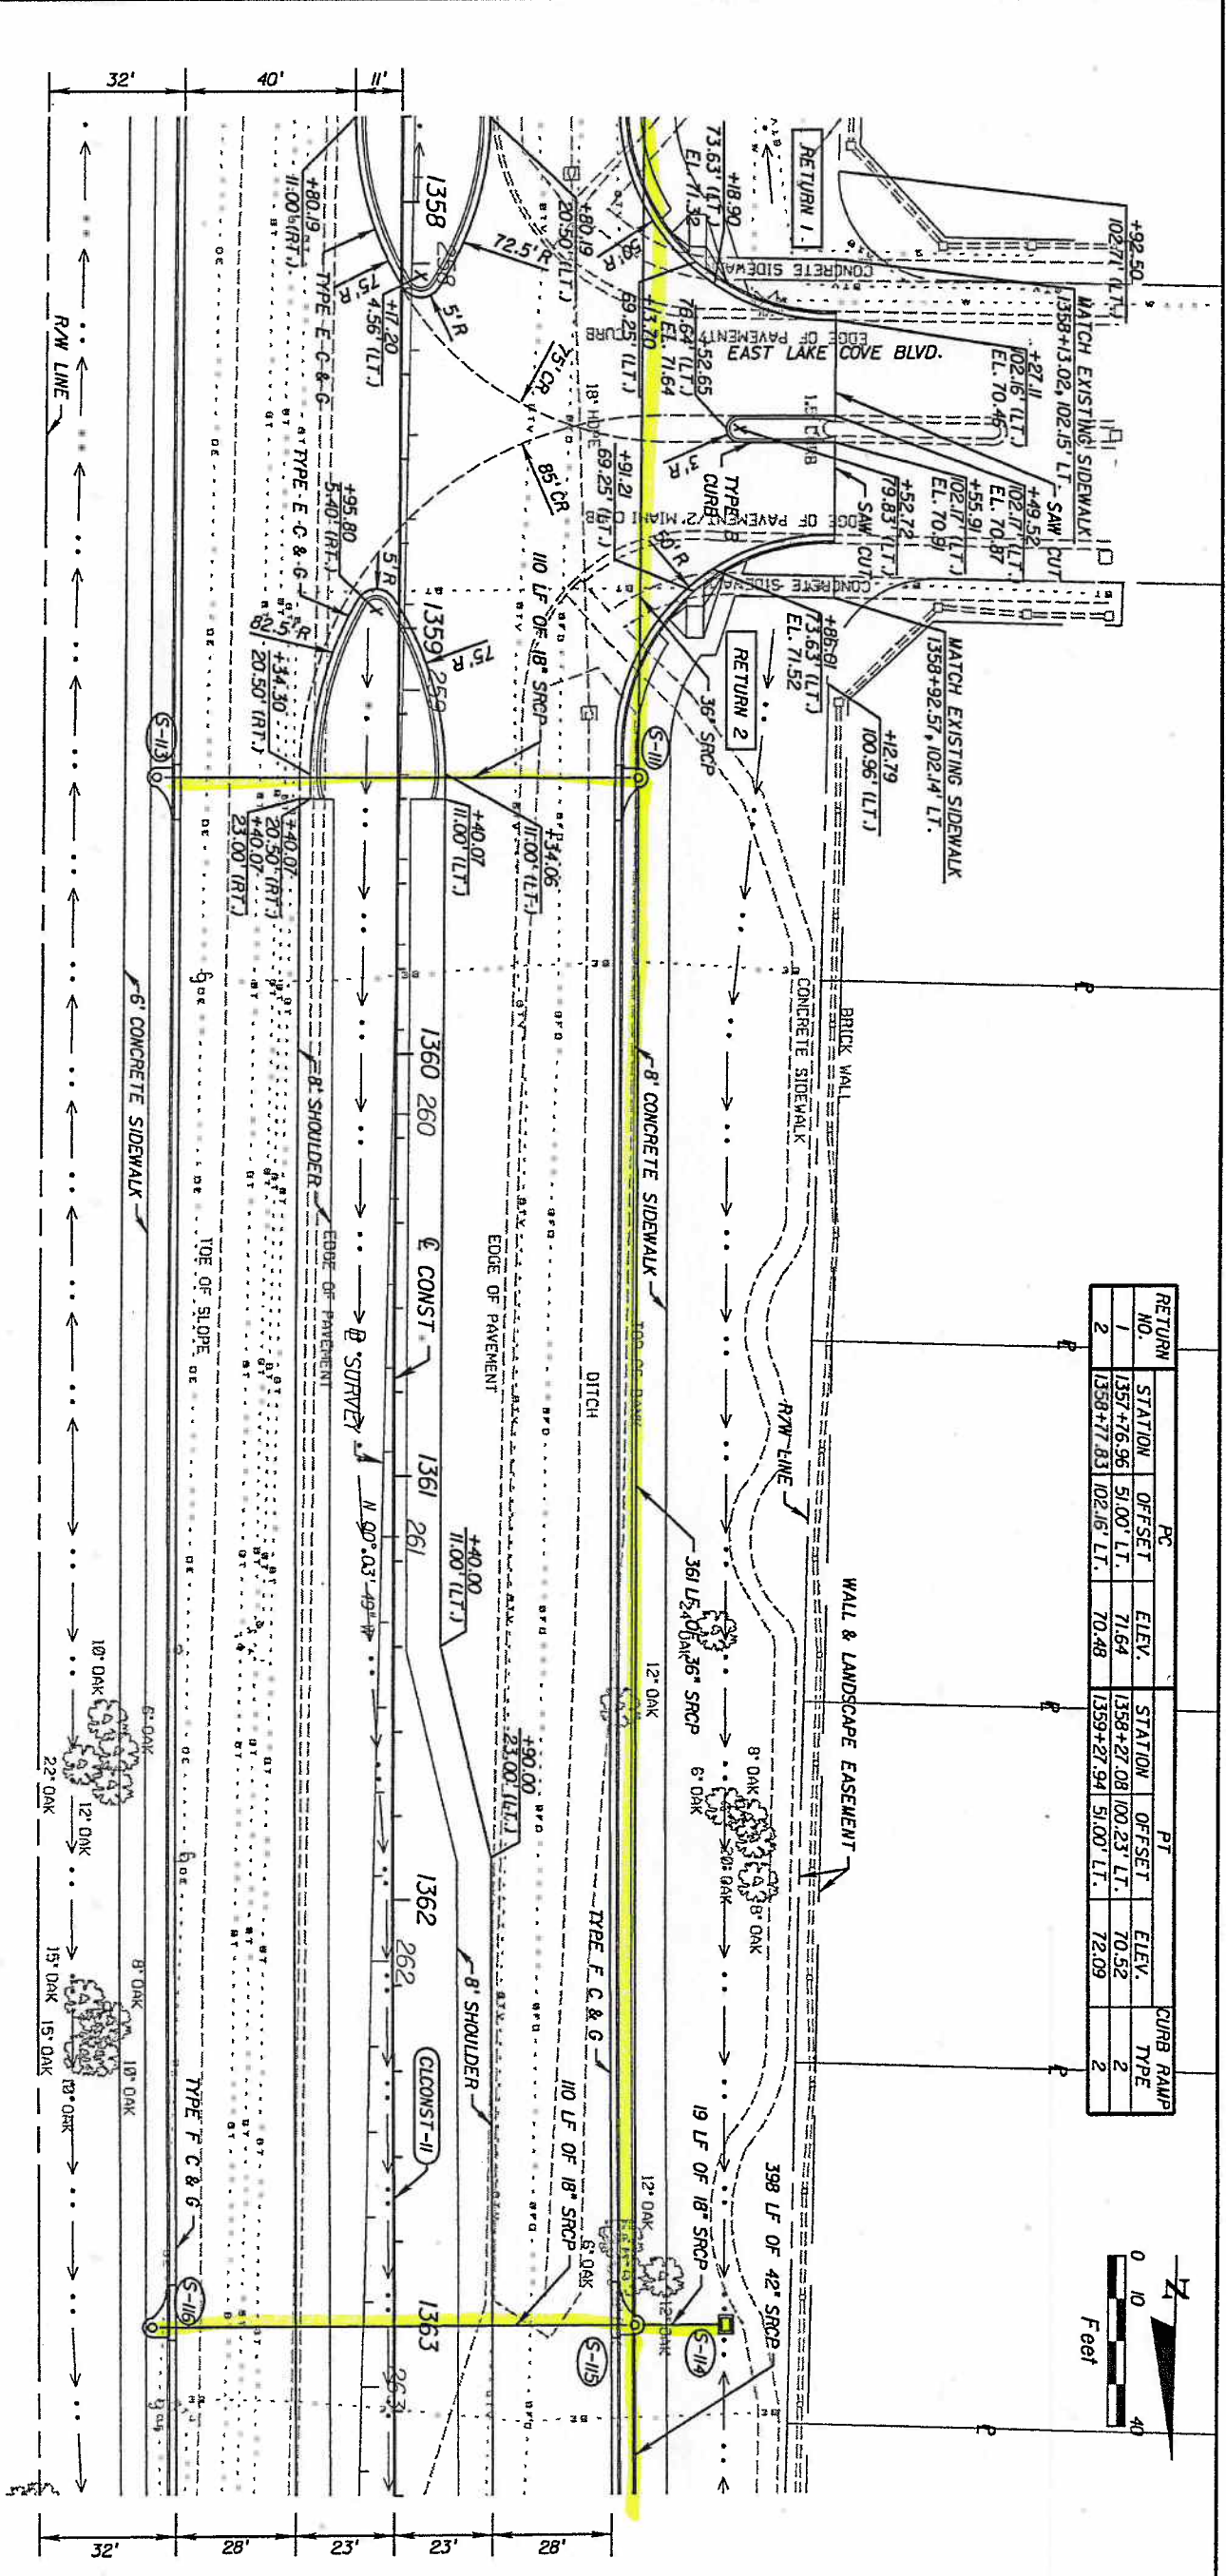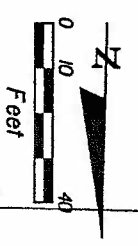

CURVE DATA (CICONST-11)
 P1 STA. = 1353+57.74
 DELTA = 3° 29' 45" (LT)
 D = 0' 08' 36"
 L = 1,220.63
 T = 2,440.50
 R STA. = 40,000.00
 PC STA. = 1341+37.11
 PT STA. = 1363+77.61
 e = NC

Andrew D. Dault
 5/15/09

RECEIVED
 MAY 18 2009
 BALFOUR BEATTY

DATE	BY	DESCRIPTION	DATE	BY	DESCRIPTION

Andrew D. Dault, PE 3900 Duquesne Drive, Suite 202 Oviedo, Florida 32765 P. 407.971.8958		1 Courthouse Square, Suite 3100 Kissimmee, Florida 34741-5488 Voice: (407) 742-0882 Fax (407) 742-0600	

DATE	BY	DESCRIPTION	SHEET NO.
			40

NARCOOSSEE ROAD SEGMENT 3
PLAN SHEET
STA. 1357+80 TO STA. 1363+40

USFR: jzatlant
 5/17/2009
 132233.P4
 F:\P\01\215\05C-005-0\work\dwg\PLAN\RD04.dgn


RETURN NO.	STATION	OFFSET	ELEV.	STATION	OFFSET	ELEV.	CURB RAMP TYPE
1A	1368+39.88	51.00' LT.	69.94	1368+64.56	75.89' LT.	69.34	21
2A	1368+89.24	75.89' LT.	69.26	1369+12.91	51.00' LT.	69.72	21

CURVE DATA (BLSCURVE)
 P1 STA. = 285+43.30
 DELTA = 34° 53' 00" (RT)
 D = 1.800.12
 L = 3.488.33
 R STA. = 267+43.19
 PT STA. = 302+31.52

CURVE DATA (CLCONST-11)
 P1 STA. = 1353+57.74
 DELTA = 0° 08' 36" (LT)
 D = 1.220.63
 L = 2.440.50
 R STA. = 1341+37.11
 PT STA. = 1365+77.61

CURVE DATA (CLCONST-12)
 P1 STA. = 1384+81.09
 DELTA = 36° 45' 18" (RT)
 D = 1.903.48
 L = 3.675.50
 R STA. = 1365+77.61
 PT STA. = 1402+53.11

*Andrew Redick
 8/12/09*

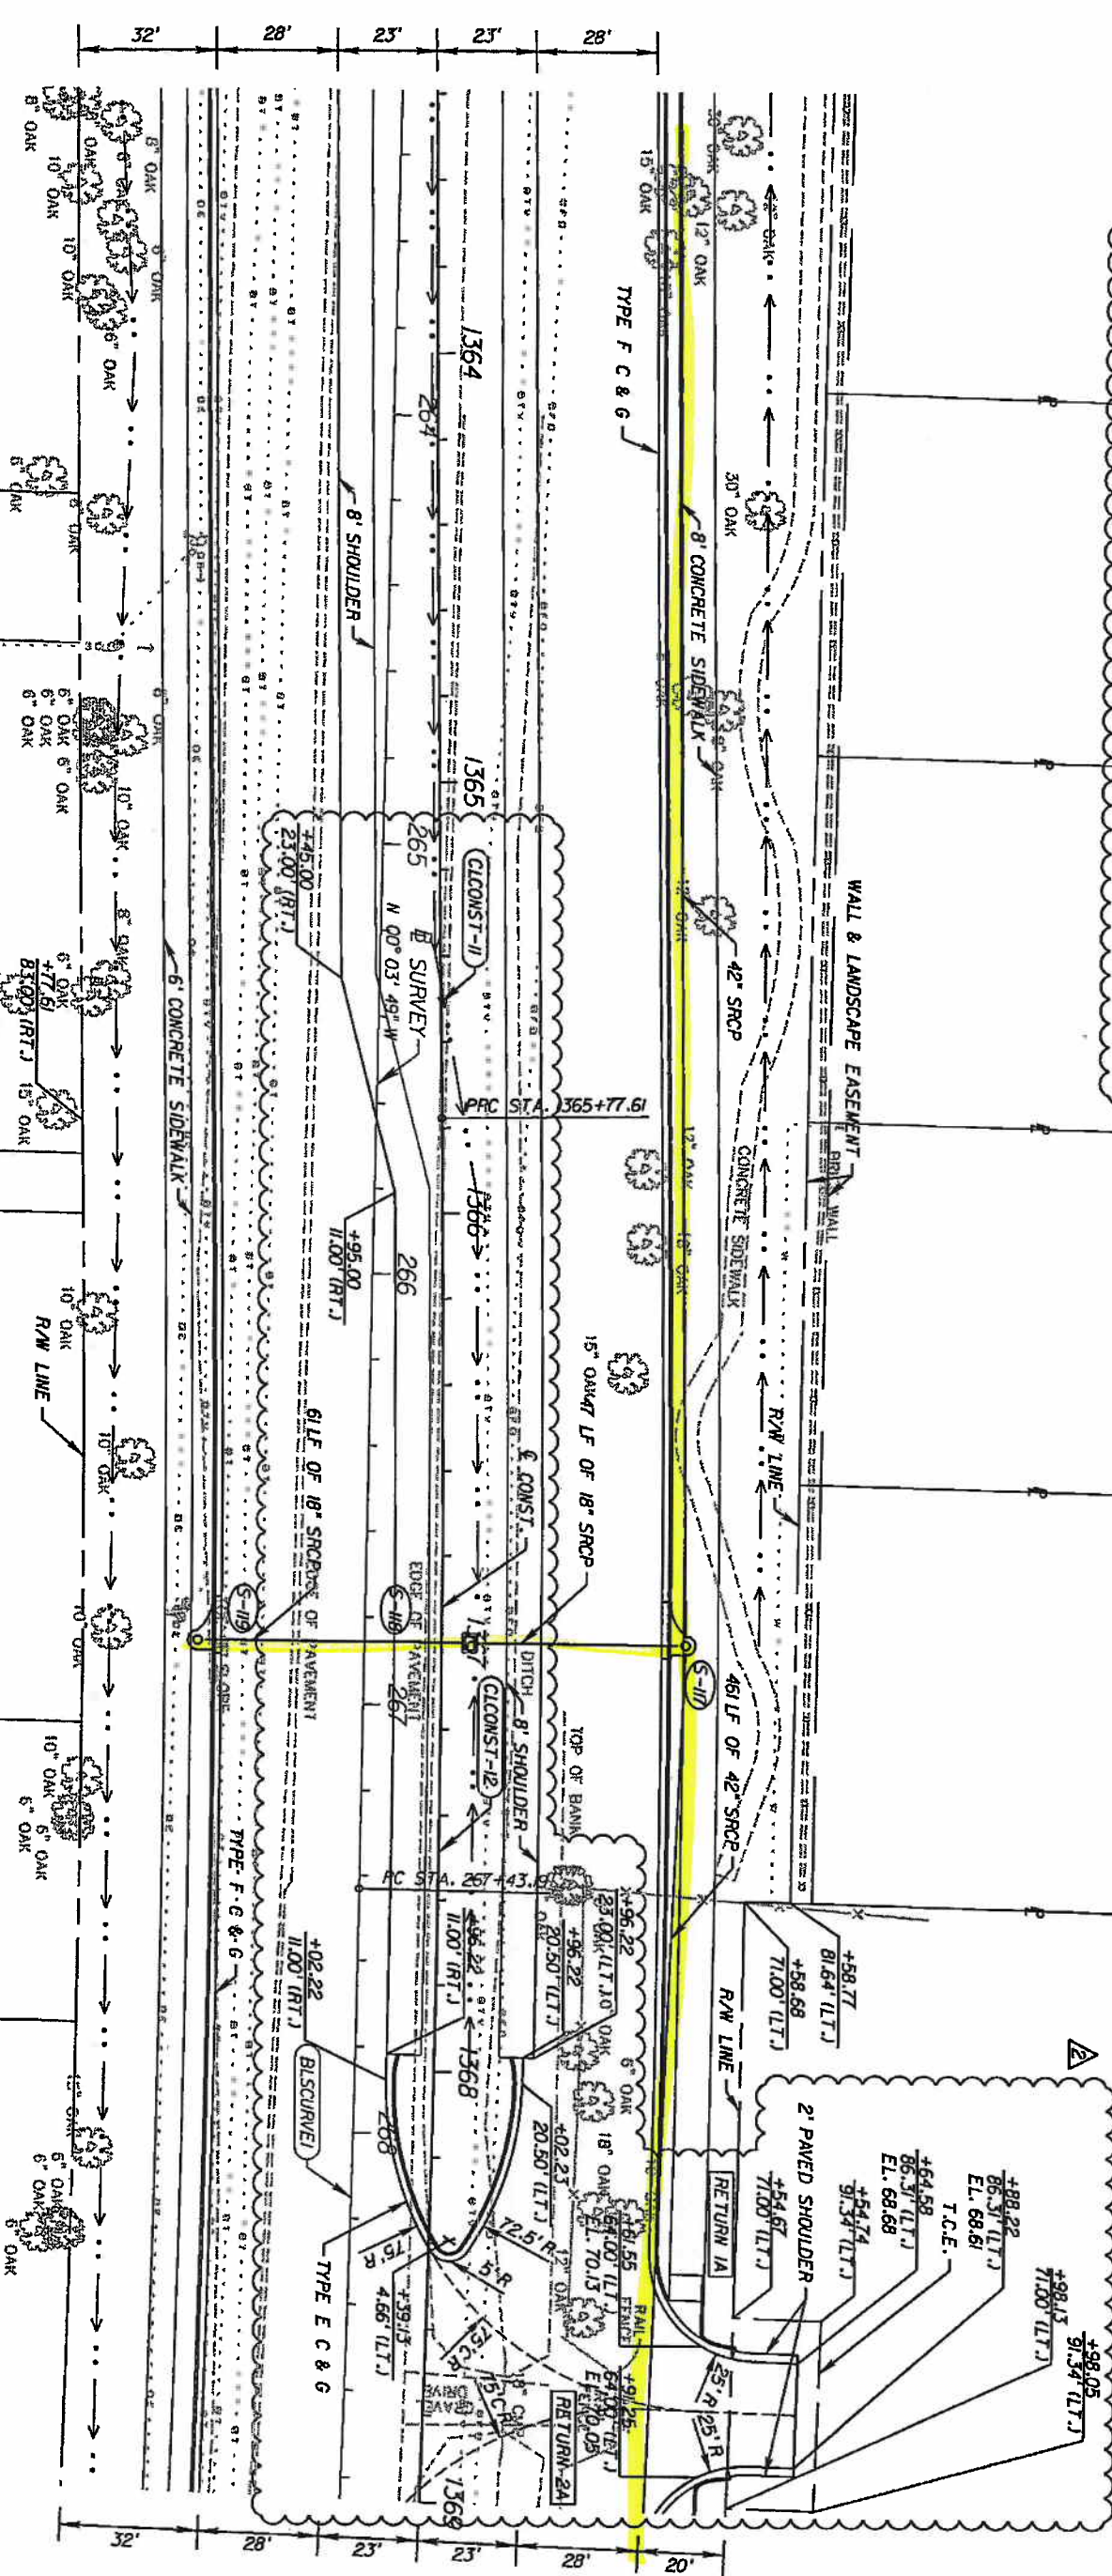

DATE	BY	DESCRIPTION	DATE	BY	DESCRIPTION
8/19/09	ADD	ADDED MEDIAN OPENING & LEFT TURN LANE REVISED MEDIAN DITCH REPLACED DRIVEWAY WITH RETURN			

Inwood
 Consulting Engineers
 3000 Downer Drive, Suite 200
 Oviedo, Florida 32765
 P. 407.871.8850

**OSCEOLA COUNTY
 PUBLIC WORKS**
 Courthouse Square, Suite 3100
 Tallahassee, Florida 32311-5818
 Voice: (904) 742-2002 Fax: (904) 742-2000

**NARCOOSSEE ROAD SEGMENT 3
 PLAN SHEET
 STA. 1365+40 TO STA. 1369+00**

SHEET NO. 41